

.

,

.

-



,

2

.

10.2
(. 10.2)
10.2
03.08.2018 N 342-)


			Пояснительная записка	Лист
	Подп.	Дата		1

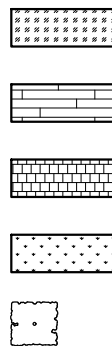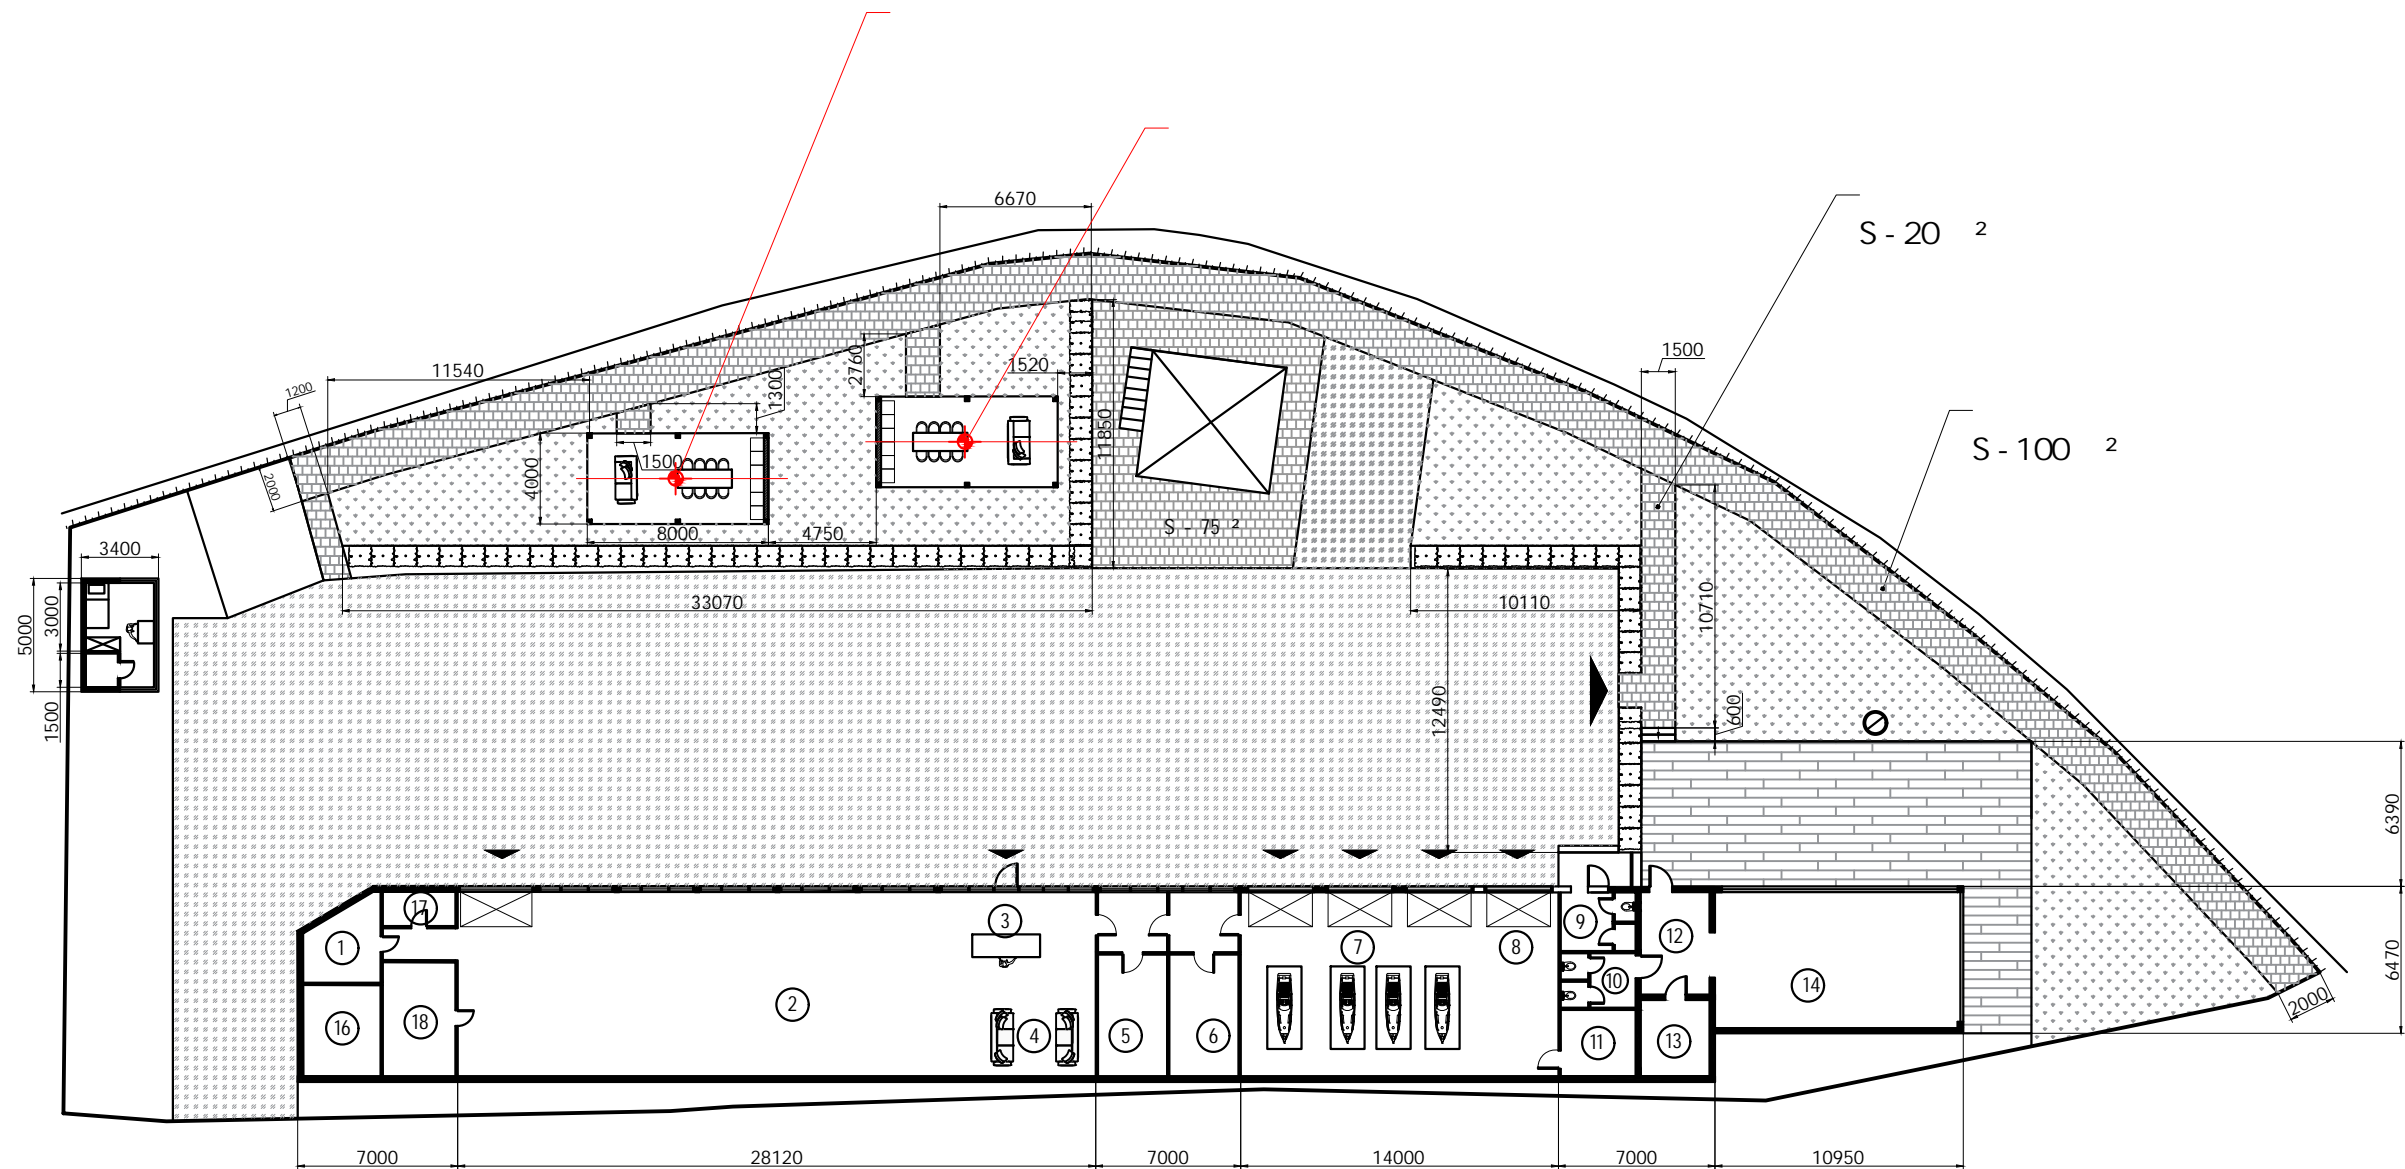

1		60	9	9
2		180	10	9
3			11	10
4		60	12	13
5	Помещение сотрудников	18	13	10
6	Помещение сотрудников	18	14	64
7	Посты ремонта техники	80	15	70
8		27	16	
			17	70
			18	

		1000
		130
		250
		380

0 1 5 10

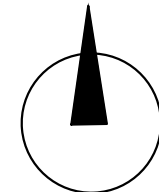




Заказчик: _____

 Подп. Дата

Схема генерального плана



Лист
4

Формат А3



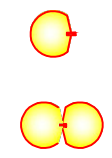
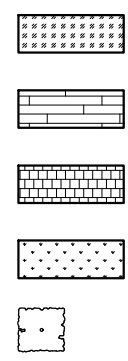
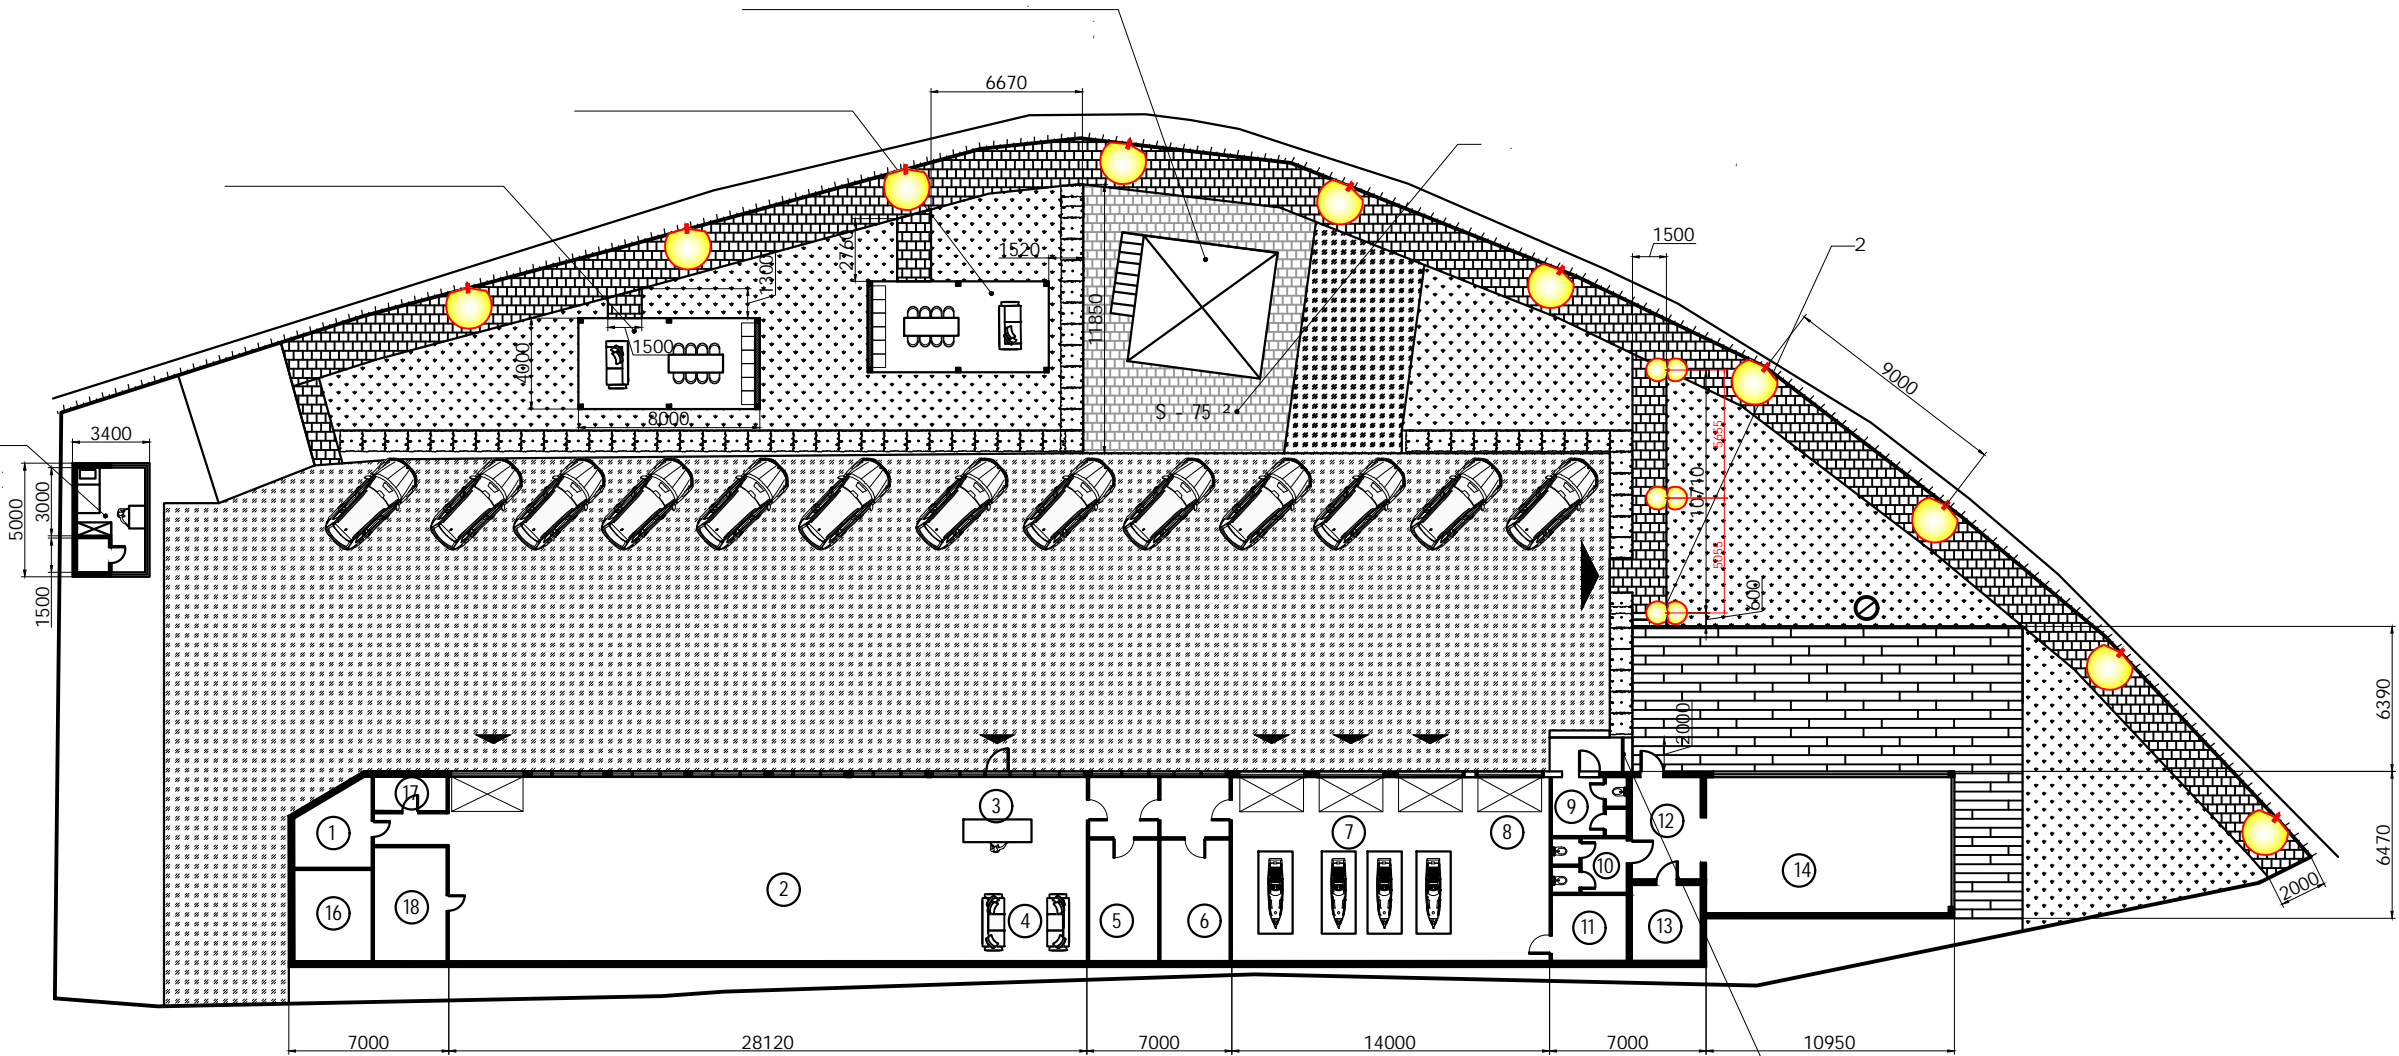


№	Площадь (кв. м)	№	Площадь (кв. м)
1	60	9	9
2	179	10	9
3	60	11	10
4	60	12	13
5	18	13	10
6	18	14	64
7	80	15	70
8	27	16	16
		17	70
		18	





№	Площадь (кв. м)
1	1000
2	130
3	250
4	380

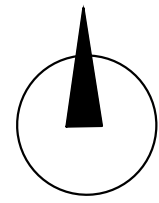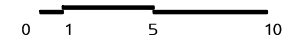


Заказчик:				Схема генерального плана	Лист
		Подп.	Дата		3

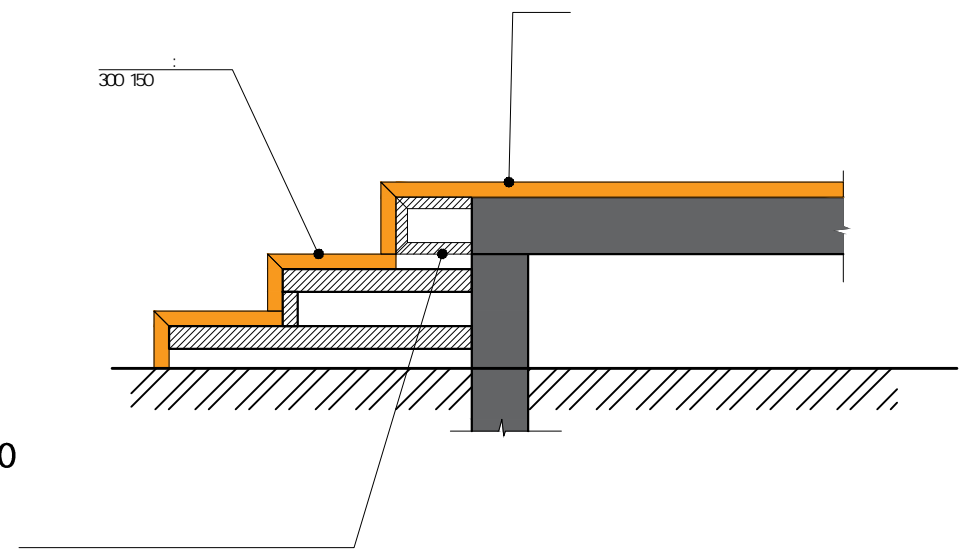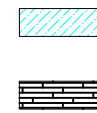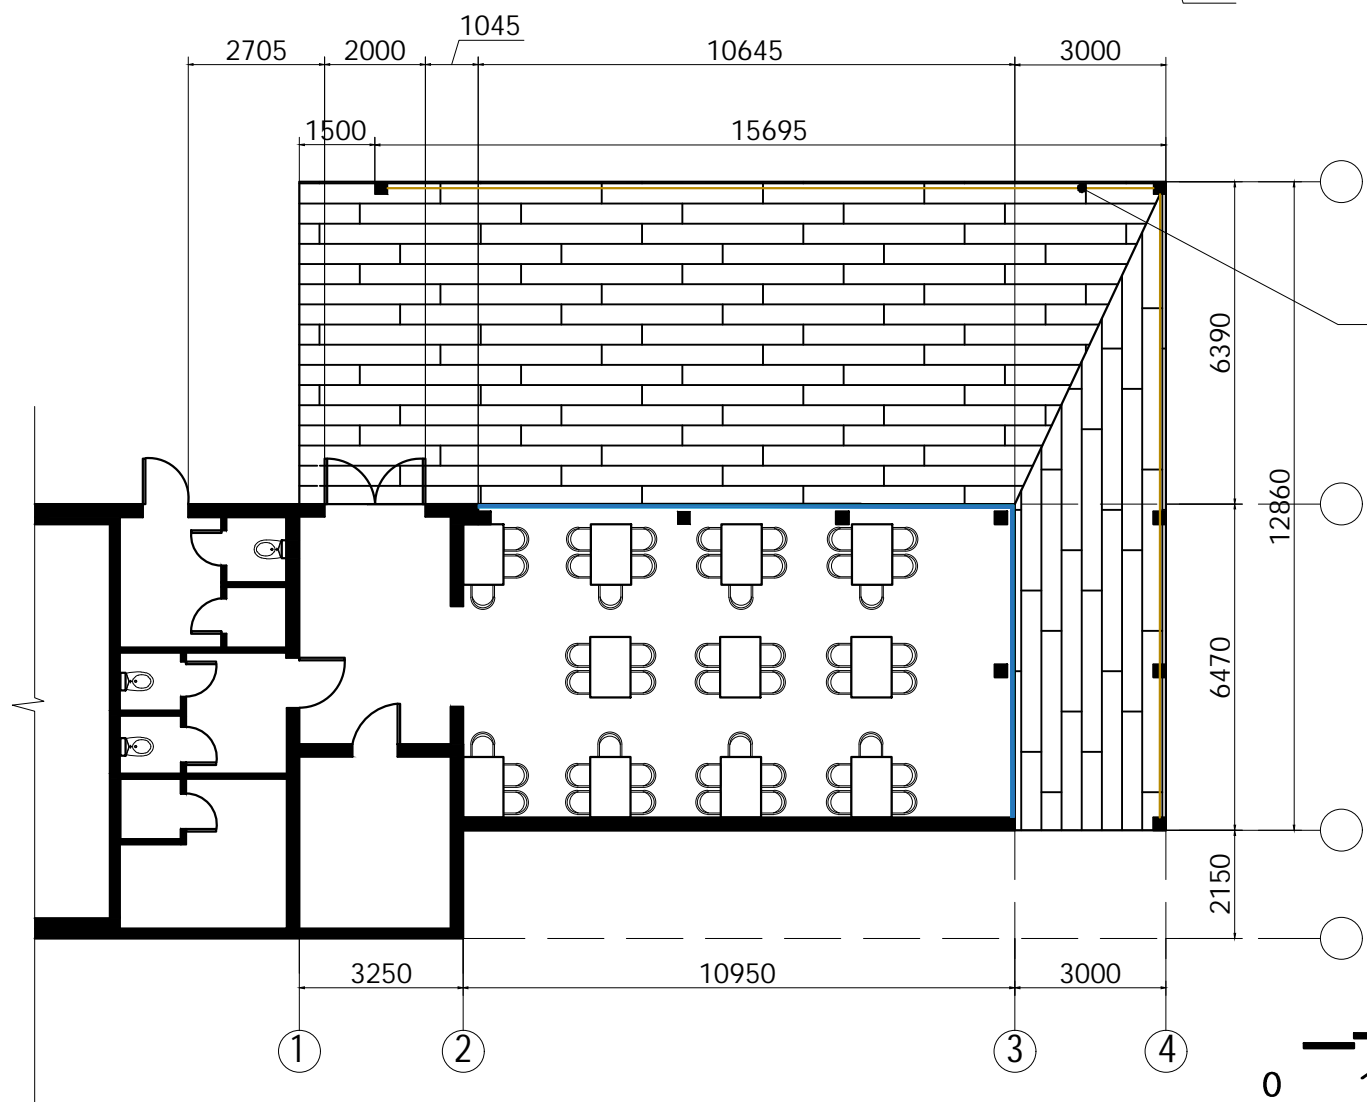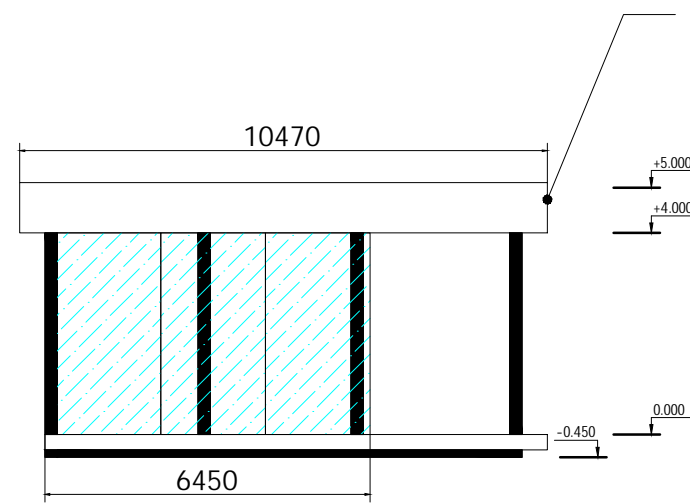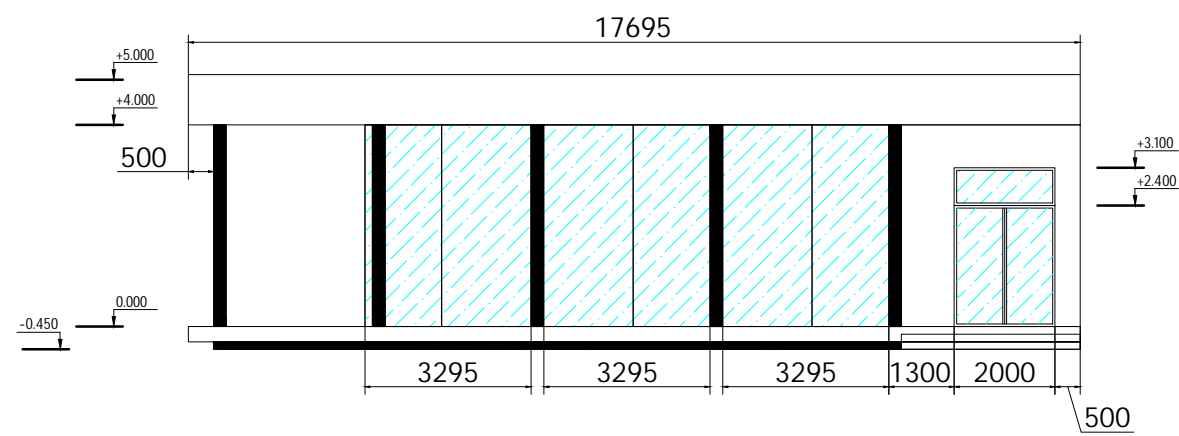


Заказчик:				Схема здания	Лист
		Подп.	Дата		4

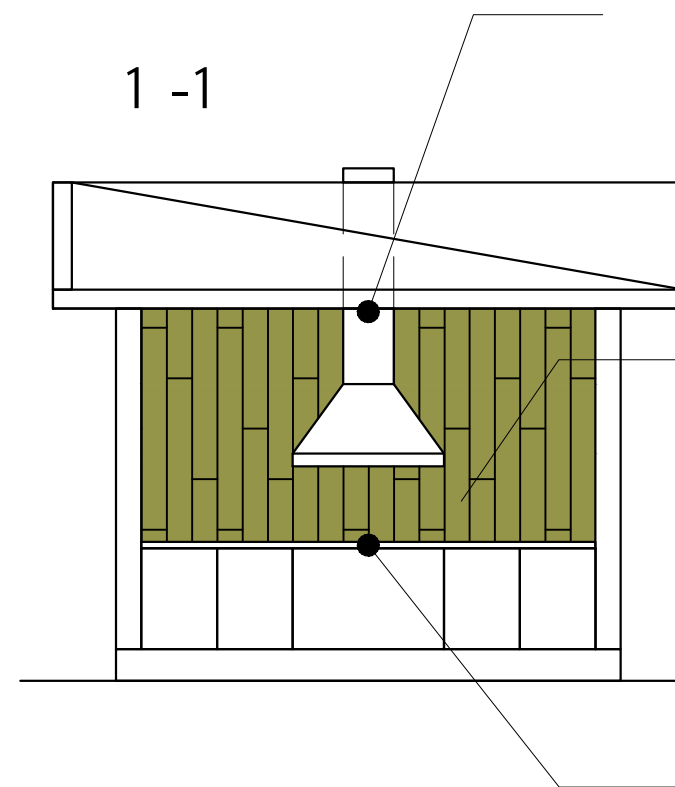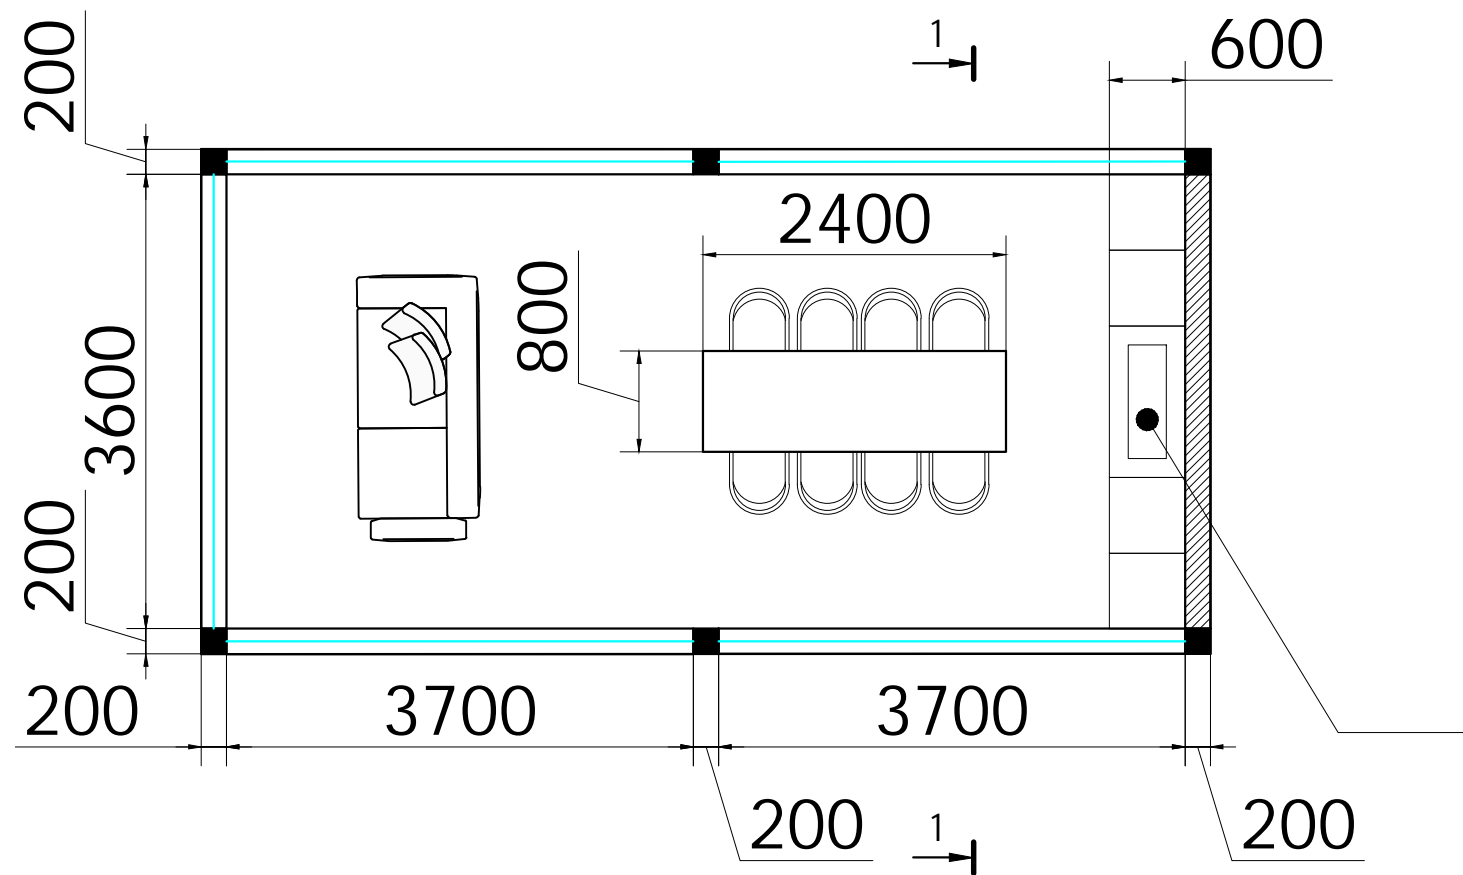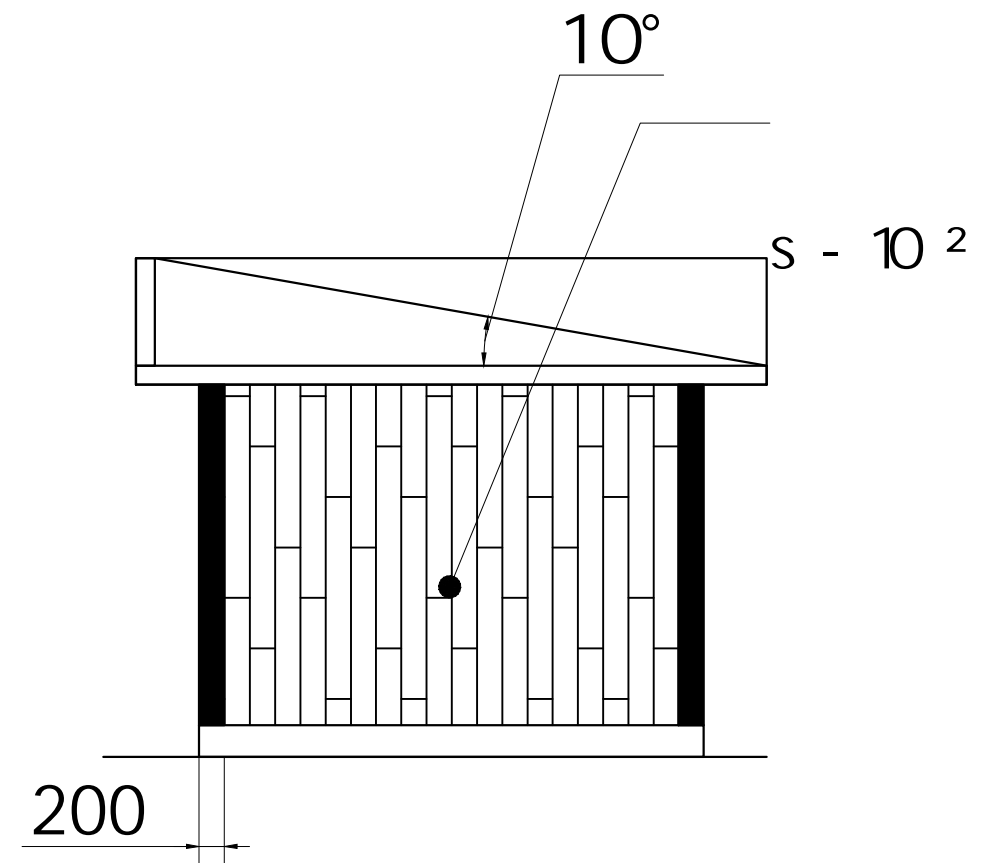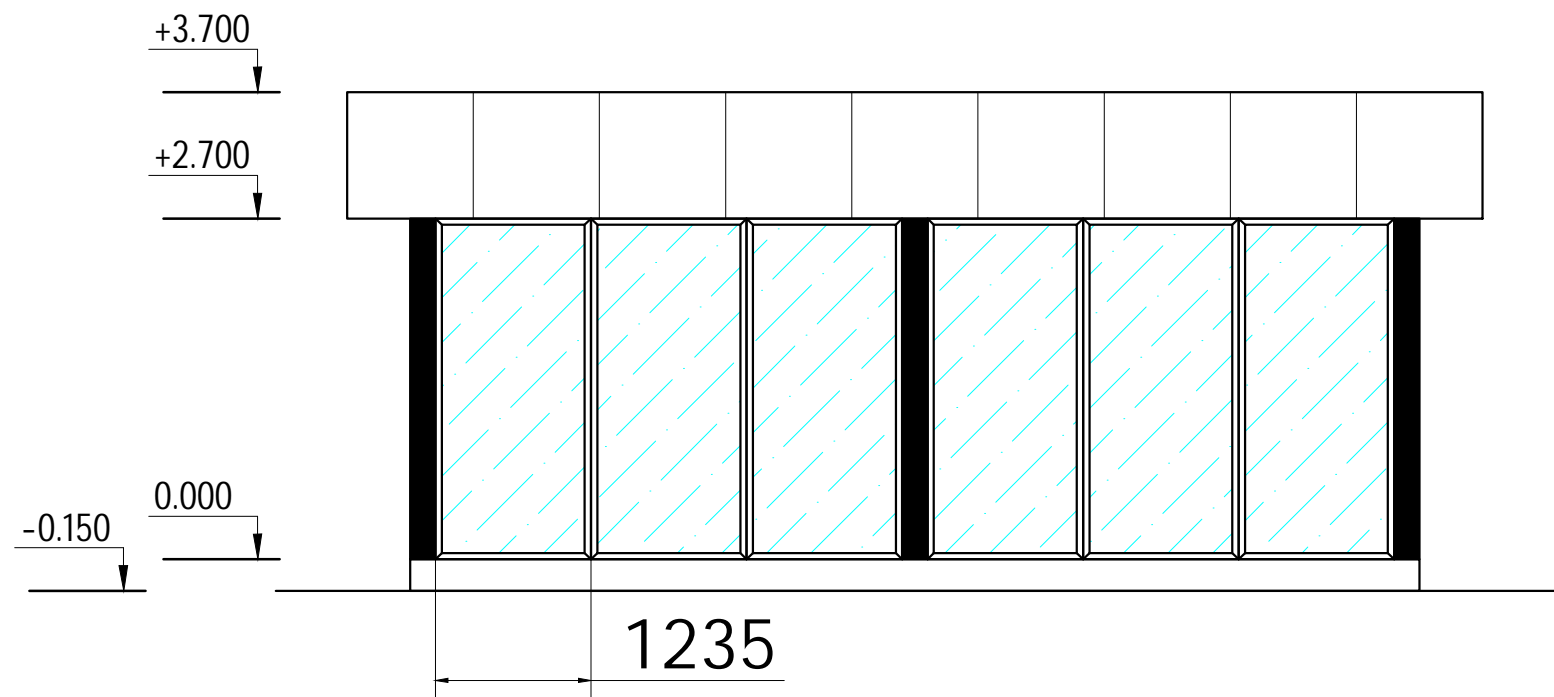




Заказчик:				Схема павильонов	Лист
		Подп.	Дата		11

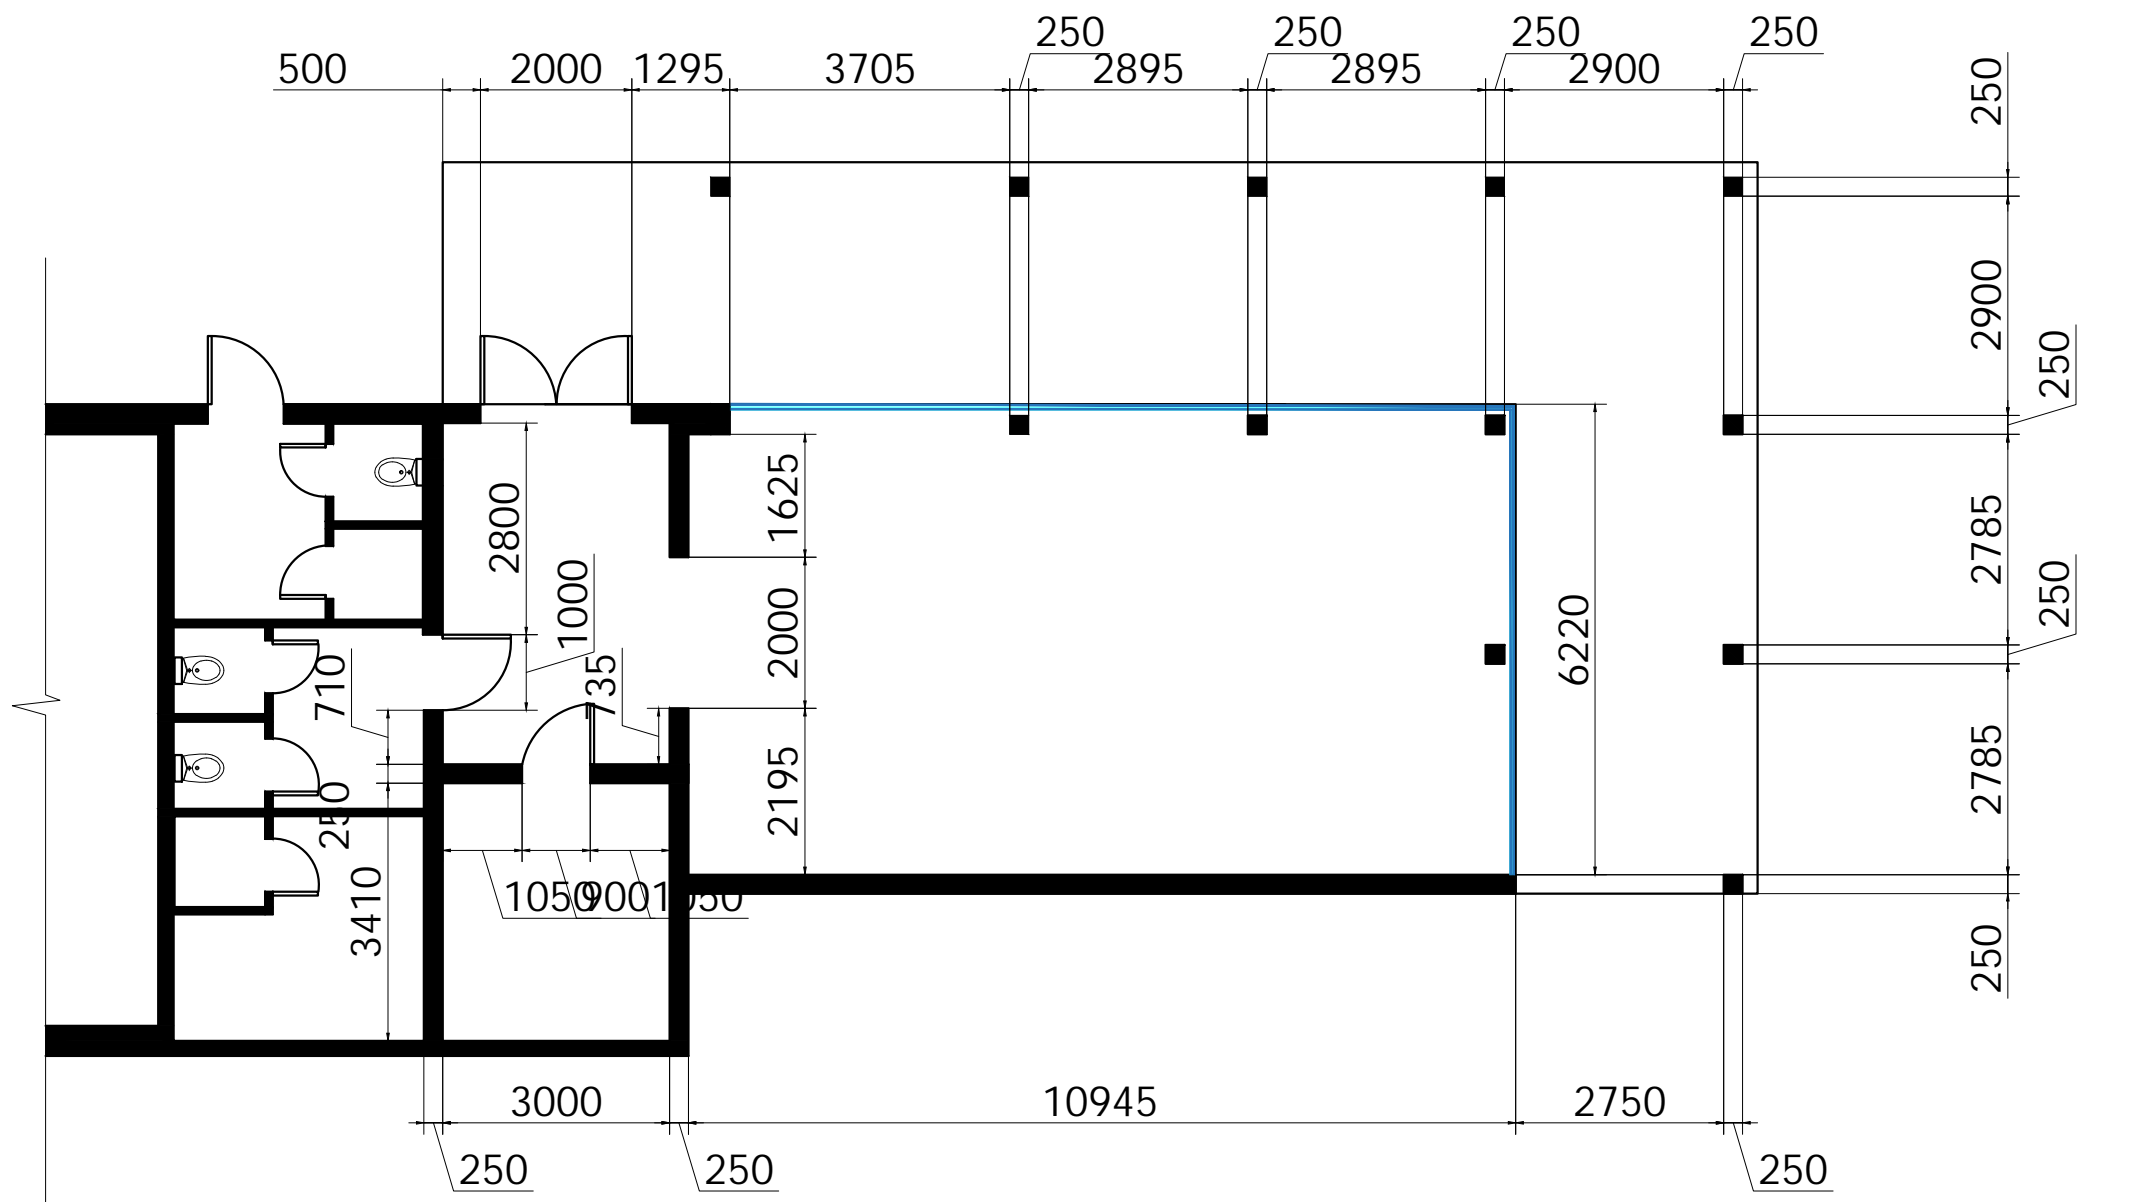


Заказчик:				Схема здания	Лист
		Подп.	Дата		6

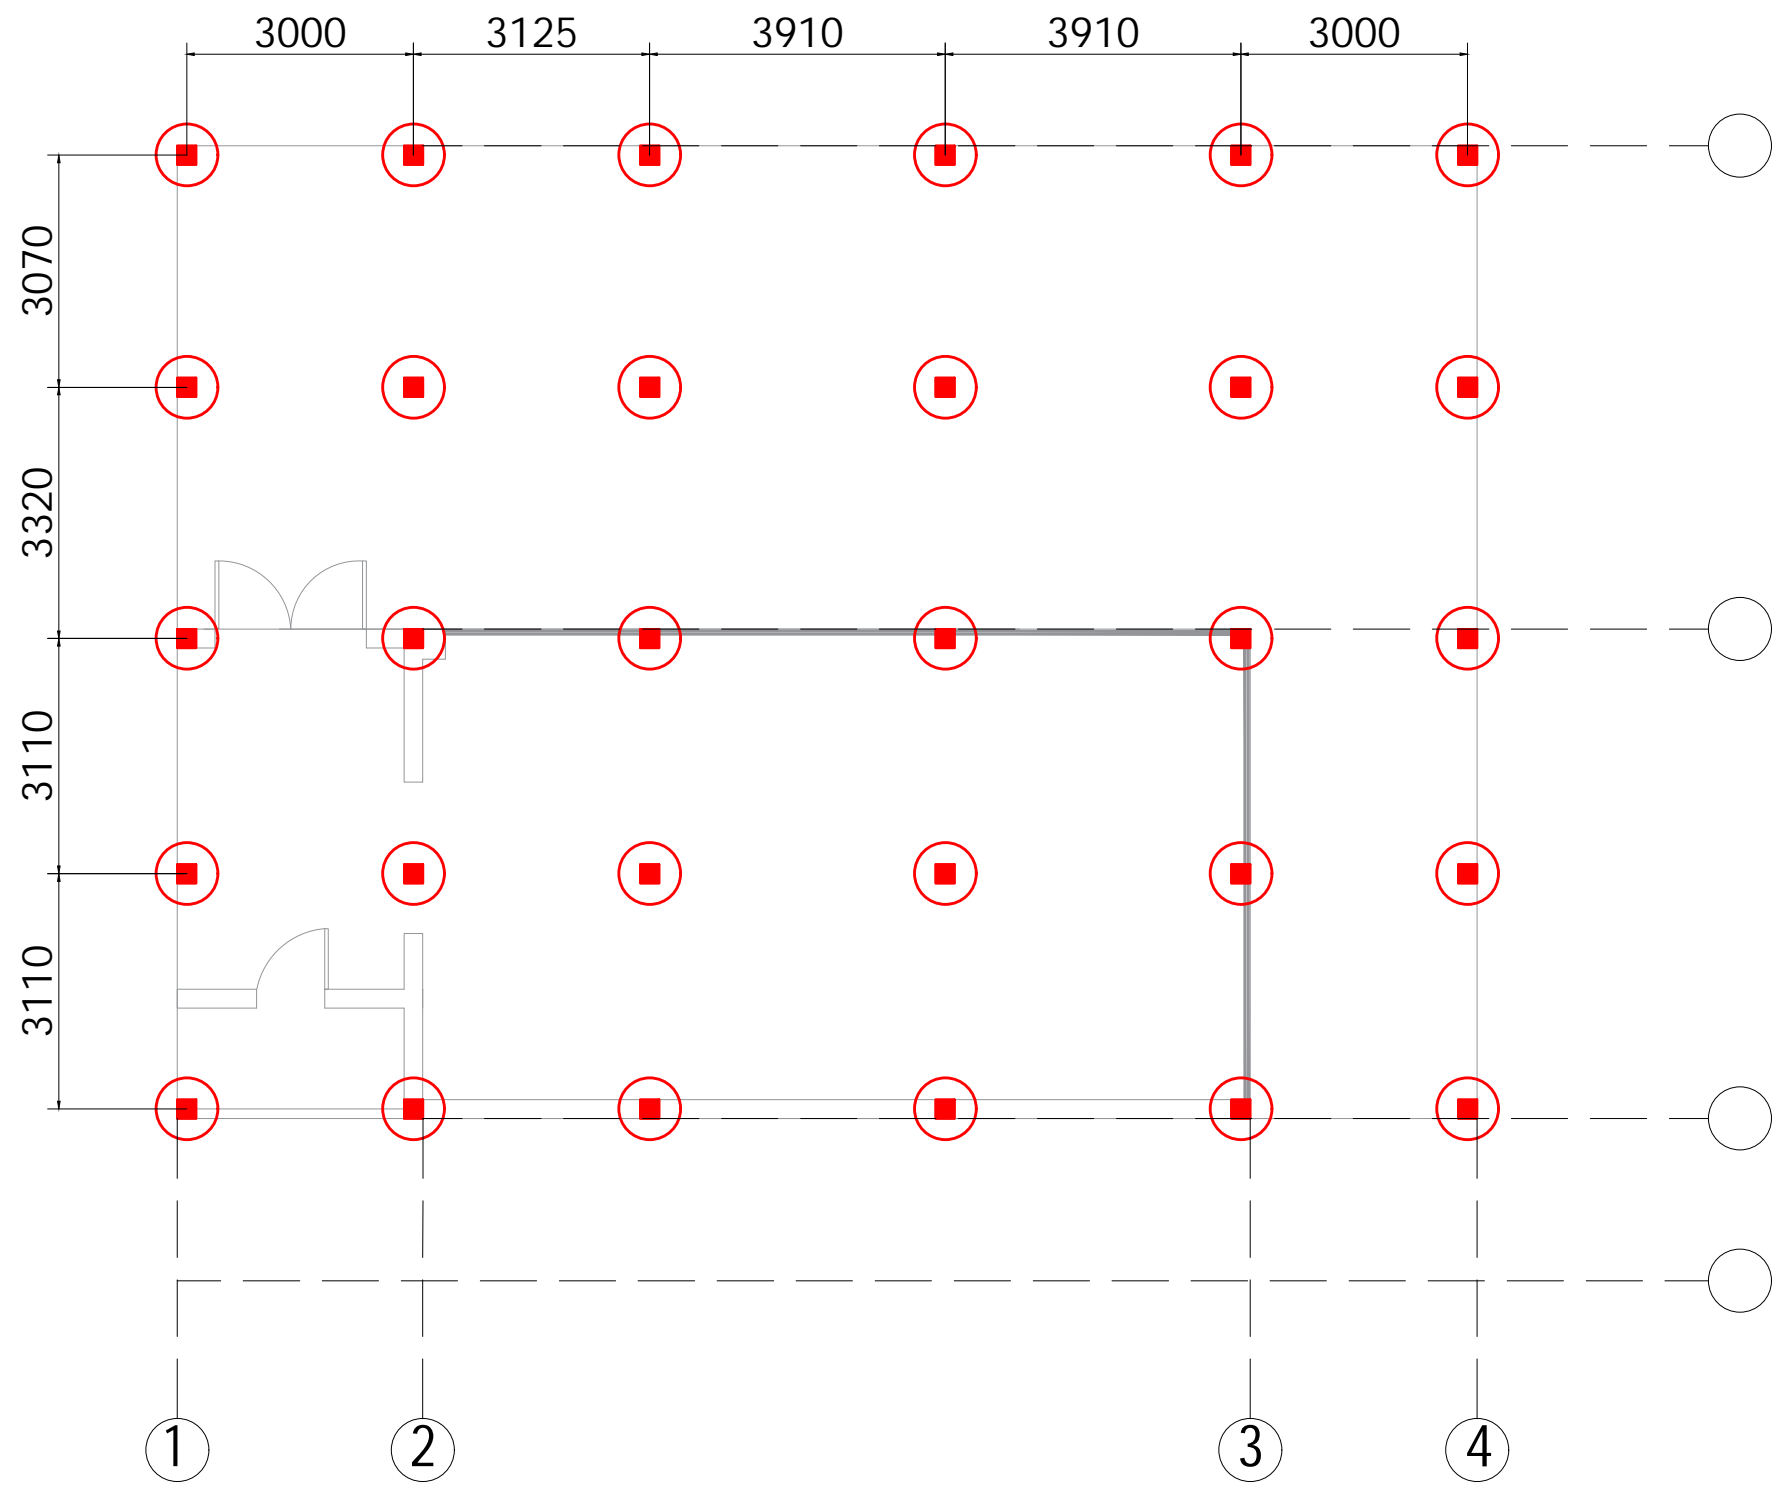

Заказчик:				Схема свайного поля	Лист
		Подп.	Дата		7

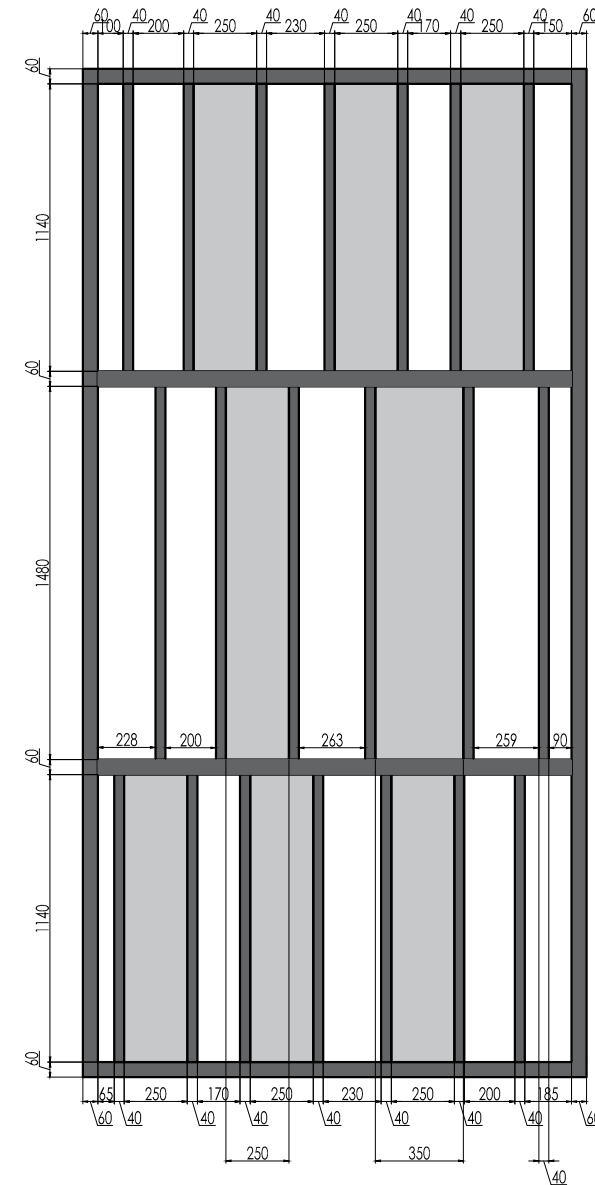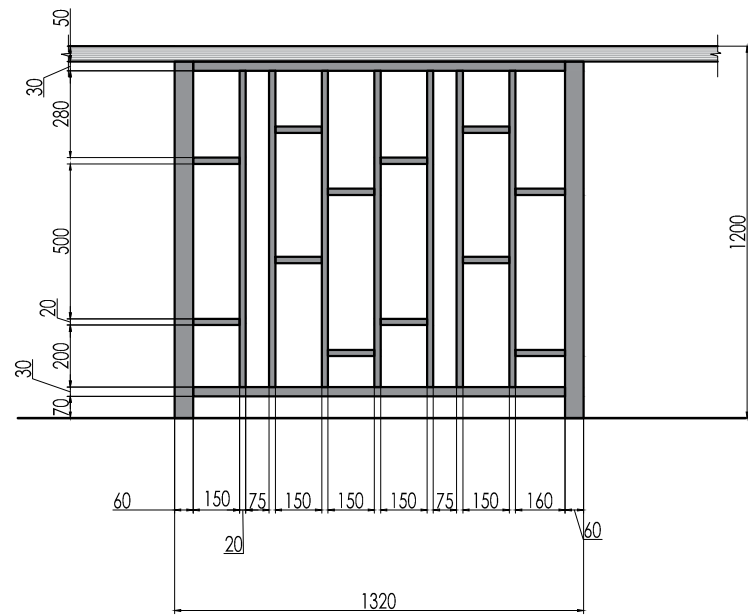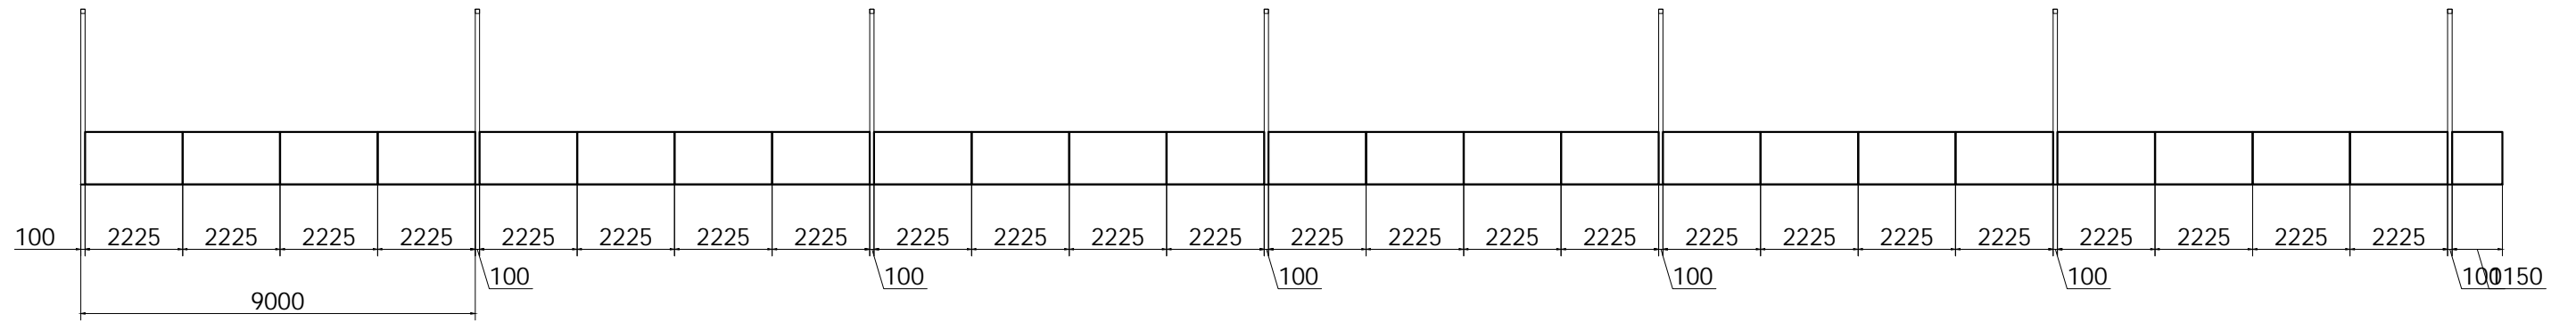

Заказчик:			Ограждение		Лист 8
		Подп.			

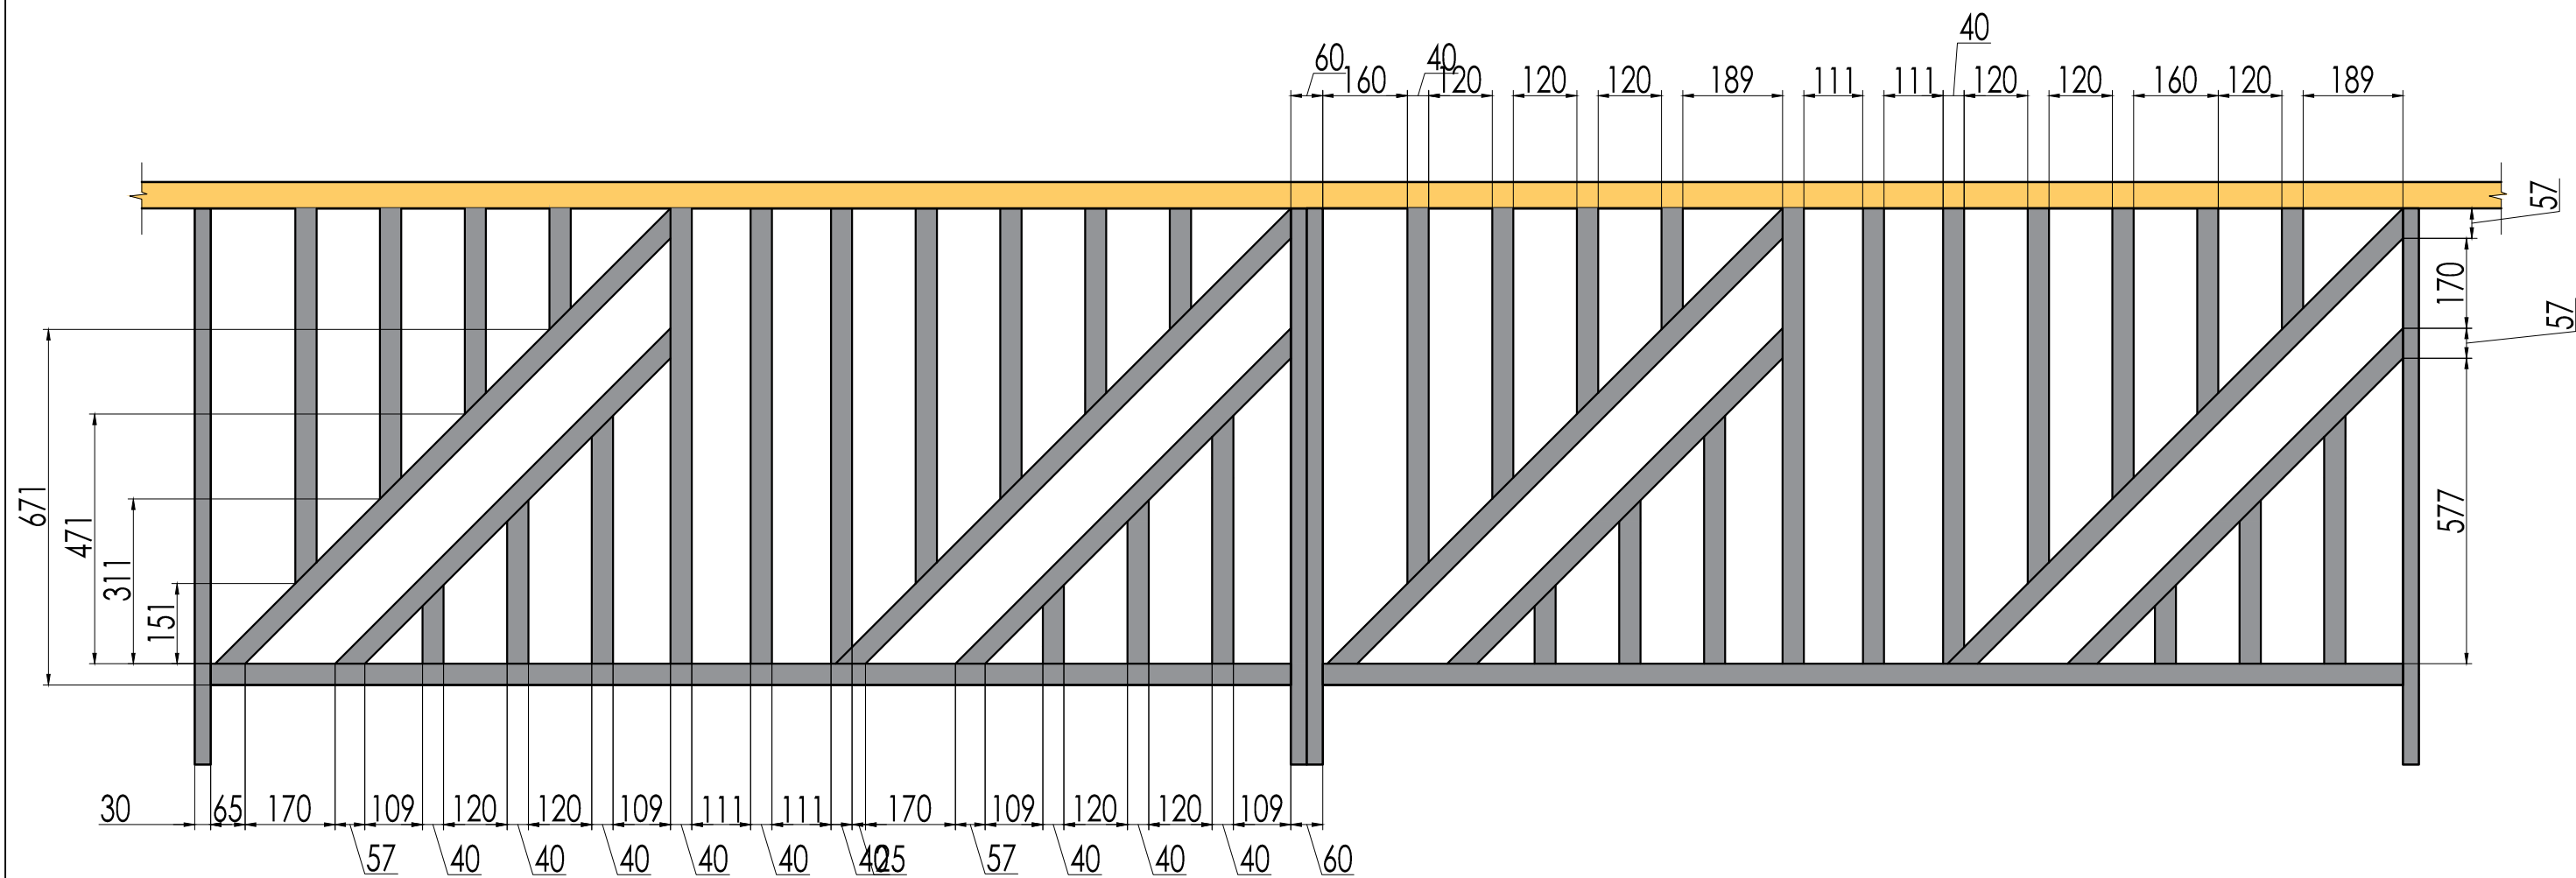

60

Заказчик:				Схема секции ограждения	Лист
		Подп.	Дата		10